

**SUITE D**

1 BEDROOM / 1 1/2 BATH

ENCLOSED AREA 75 SQ. FT.  
BALCONY AREA 240 SQ. FT.

TOTAL RESIDENCE 105 SQ. FT.

**SUITE A**

1 BEDROOM / 1 1/2 BATH

ENCLOSED AREA 1230 SQ. FT.  
BALCONY AREA 260 SQ. FT.


TOTAL RESIDENCE 1490 SQ. FT.

**SUITE Ar**

1 BEDROOM / 1 1/2 BATH

ENCLOSED AREA 1230 SQ. FT.  
BALCONY AREA 260 SQ. FT.

TOTAL RESIDENCE 1490 SQ. FT.

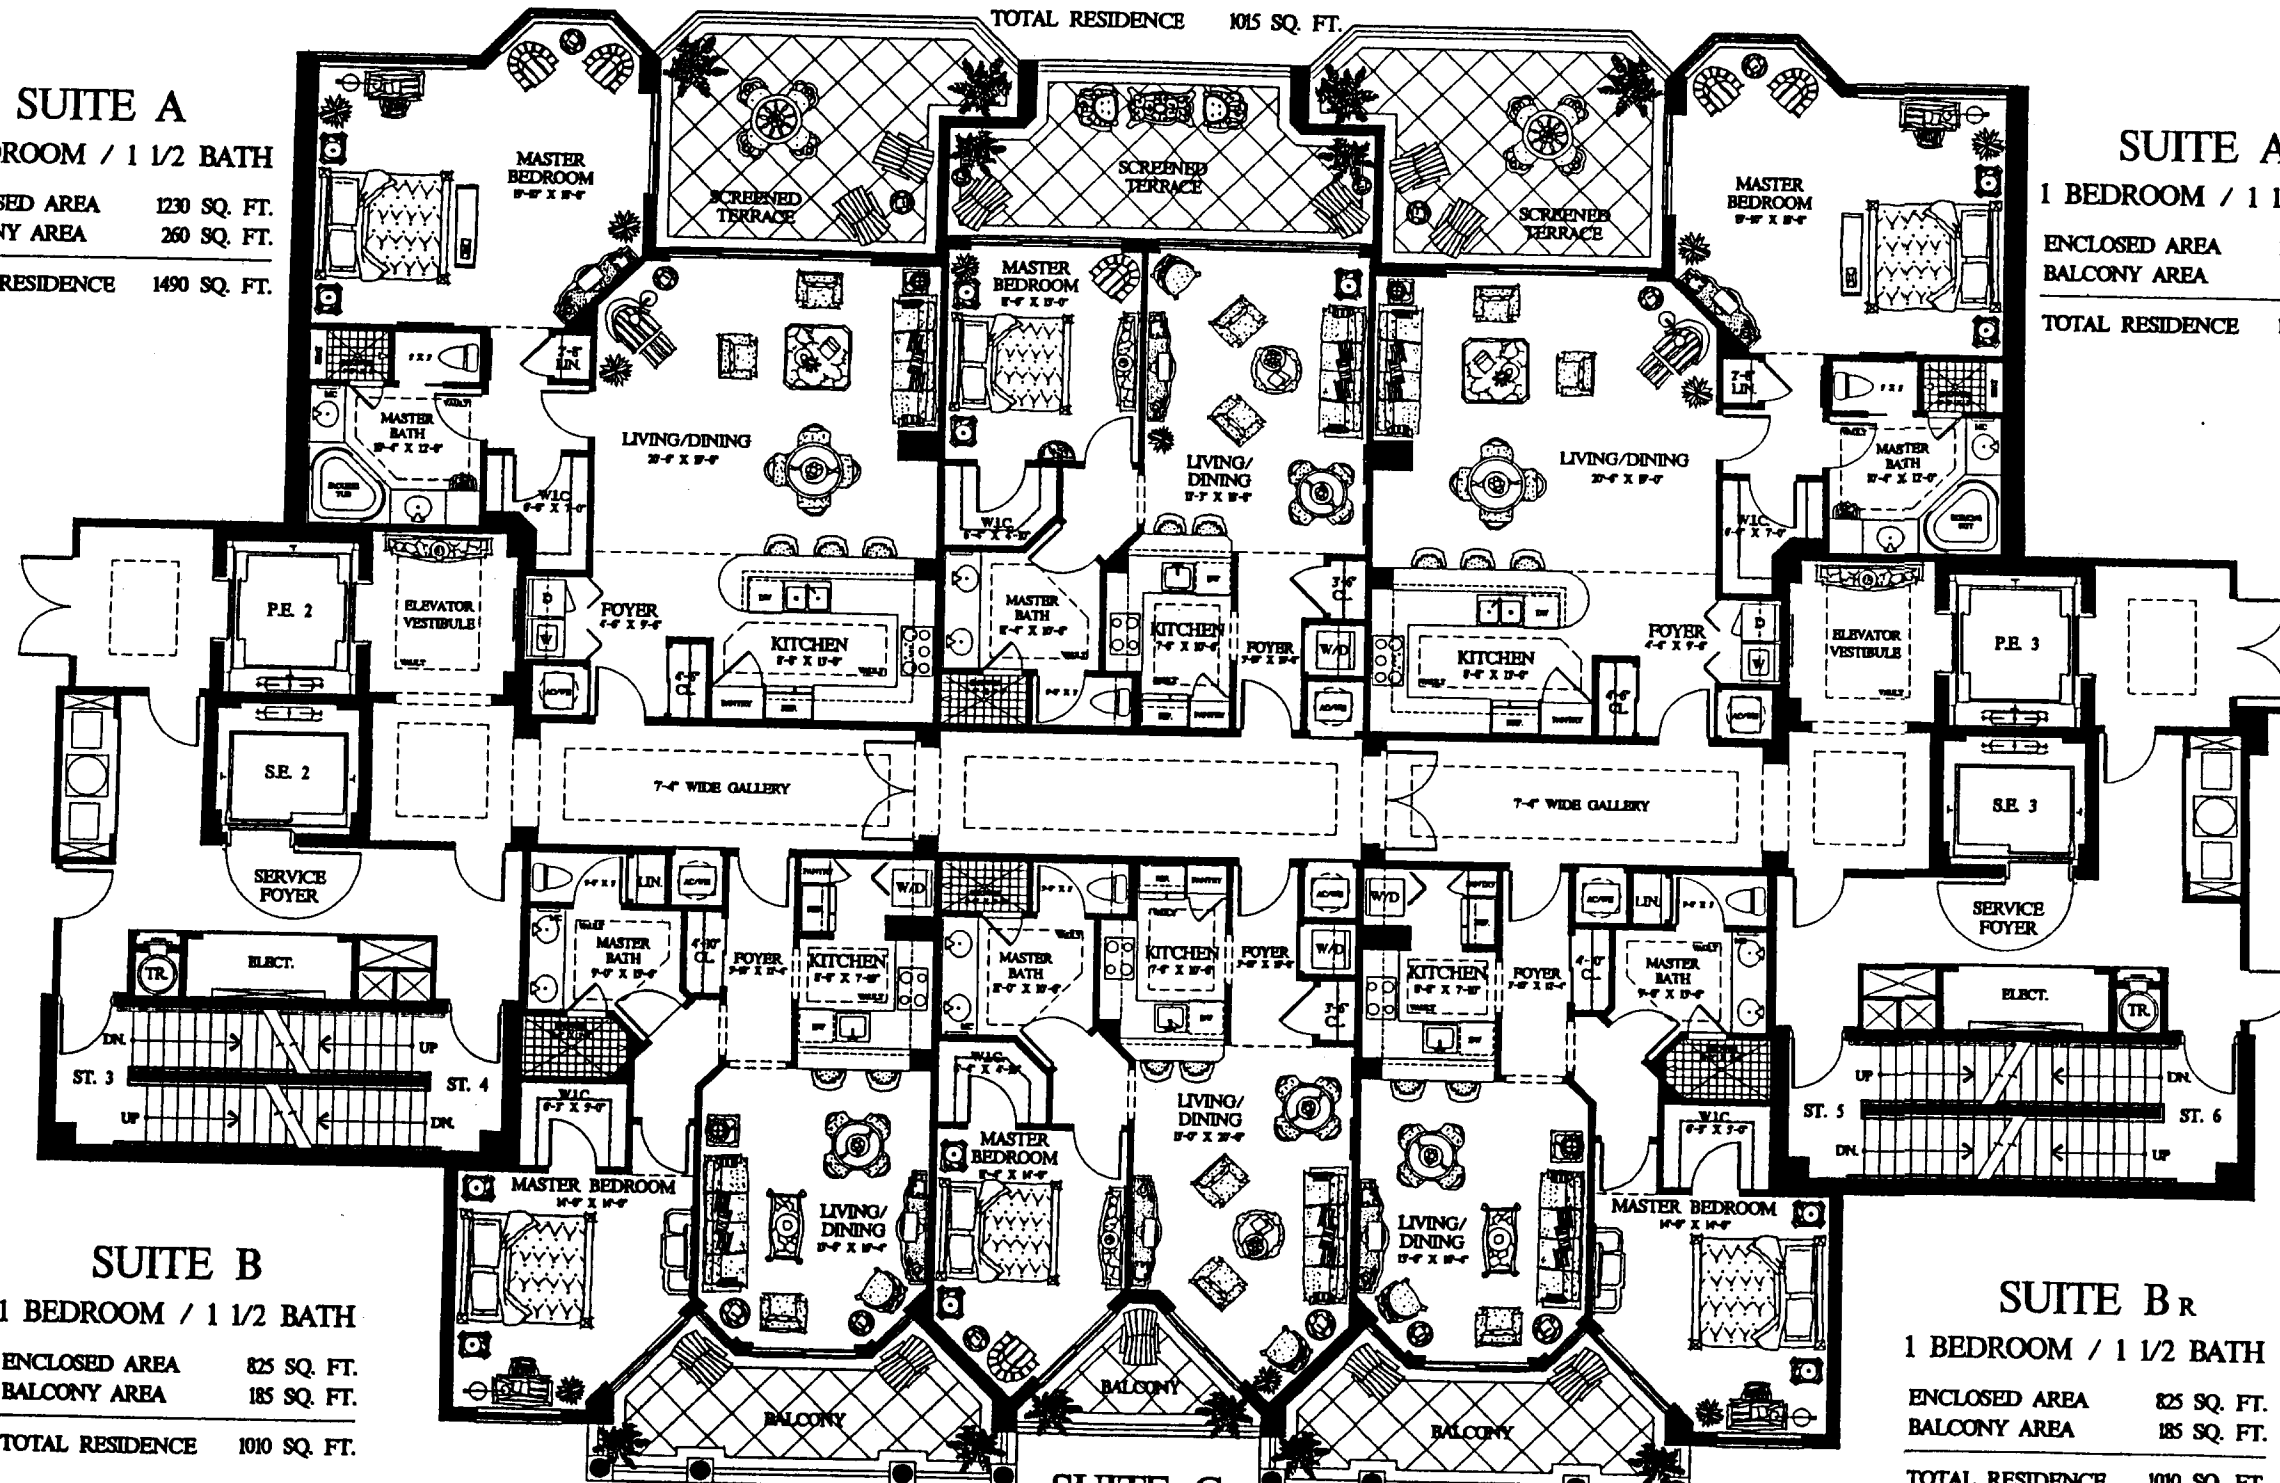

**SUITE B**

1 BEDROOM / 1 1/2 BATH

ENCLOSED AREA 825 SQ. FT.  
BALCONY AREA 185 SQ. FT.

TOTAL RESIDENCE 1010 SQ. FT.

**SUITE Br**

1 BEDROOM / 1 1/2 BATH

ENCLOSED AREA 825 SQ. FT.  
BALCONY AREA 185 SQ. FT.

TOTAL RESIDENCE 1010 SQ. FT.

**SUITE C**

1 BEDROOM / 1 BATH

ENCLOSED AREA 765 SQ. FT.  
BALCONY AREA 75 SQ. FT.

TOTAL RESIDENCE 840 SQ. FT.

All dimensions are approximate. This floor plan is subject to change without notice. The Seller reserves the absolute right, in its sole judgment and discretion, to substitute appliances, materials, fixtures and equipment of equal or greater quality or value for those specified. The living area square footage stated includes the Private Elevator Vestibule area which is a limited common element (L.C.E.).

Oral representations cannot be relied upon as accurately stating representations of the developer. For certain representations, make reference to this brochure and to the documents required by section 718.503, Florida Statute, to be furnished by a developer to a buyer.

DATE	01-20-00
SCALE	
DWG NO.	
SHEET	

**TRIESTE**  
AT BAY COLONY  
COLLIER COUNTY,  
FLORIDA



**ROBERT M. SWEDROE**  
ARCHITECTS  
PLANNERS

1111 LINCOLN ROAD SUITE 300 MIAMI BEACH, FL.  
PHONE 678-9002 A.L.A. P.A.