


SITE DATA

UNIT A	7
UNIT E/B	21
UNIT C/D	12
UNIT F	8

**TOTAL 48
UNITS**

UNIT TYPES ARE DESIGNATED BY THE LETTERS INDICATED ON EACH BUILDING

**THE CLUB
AT PELICAN BAY**

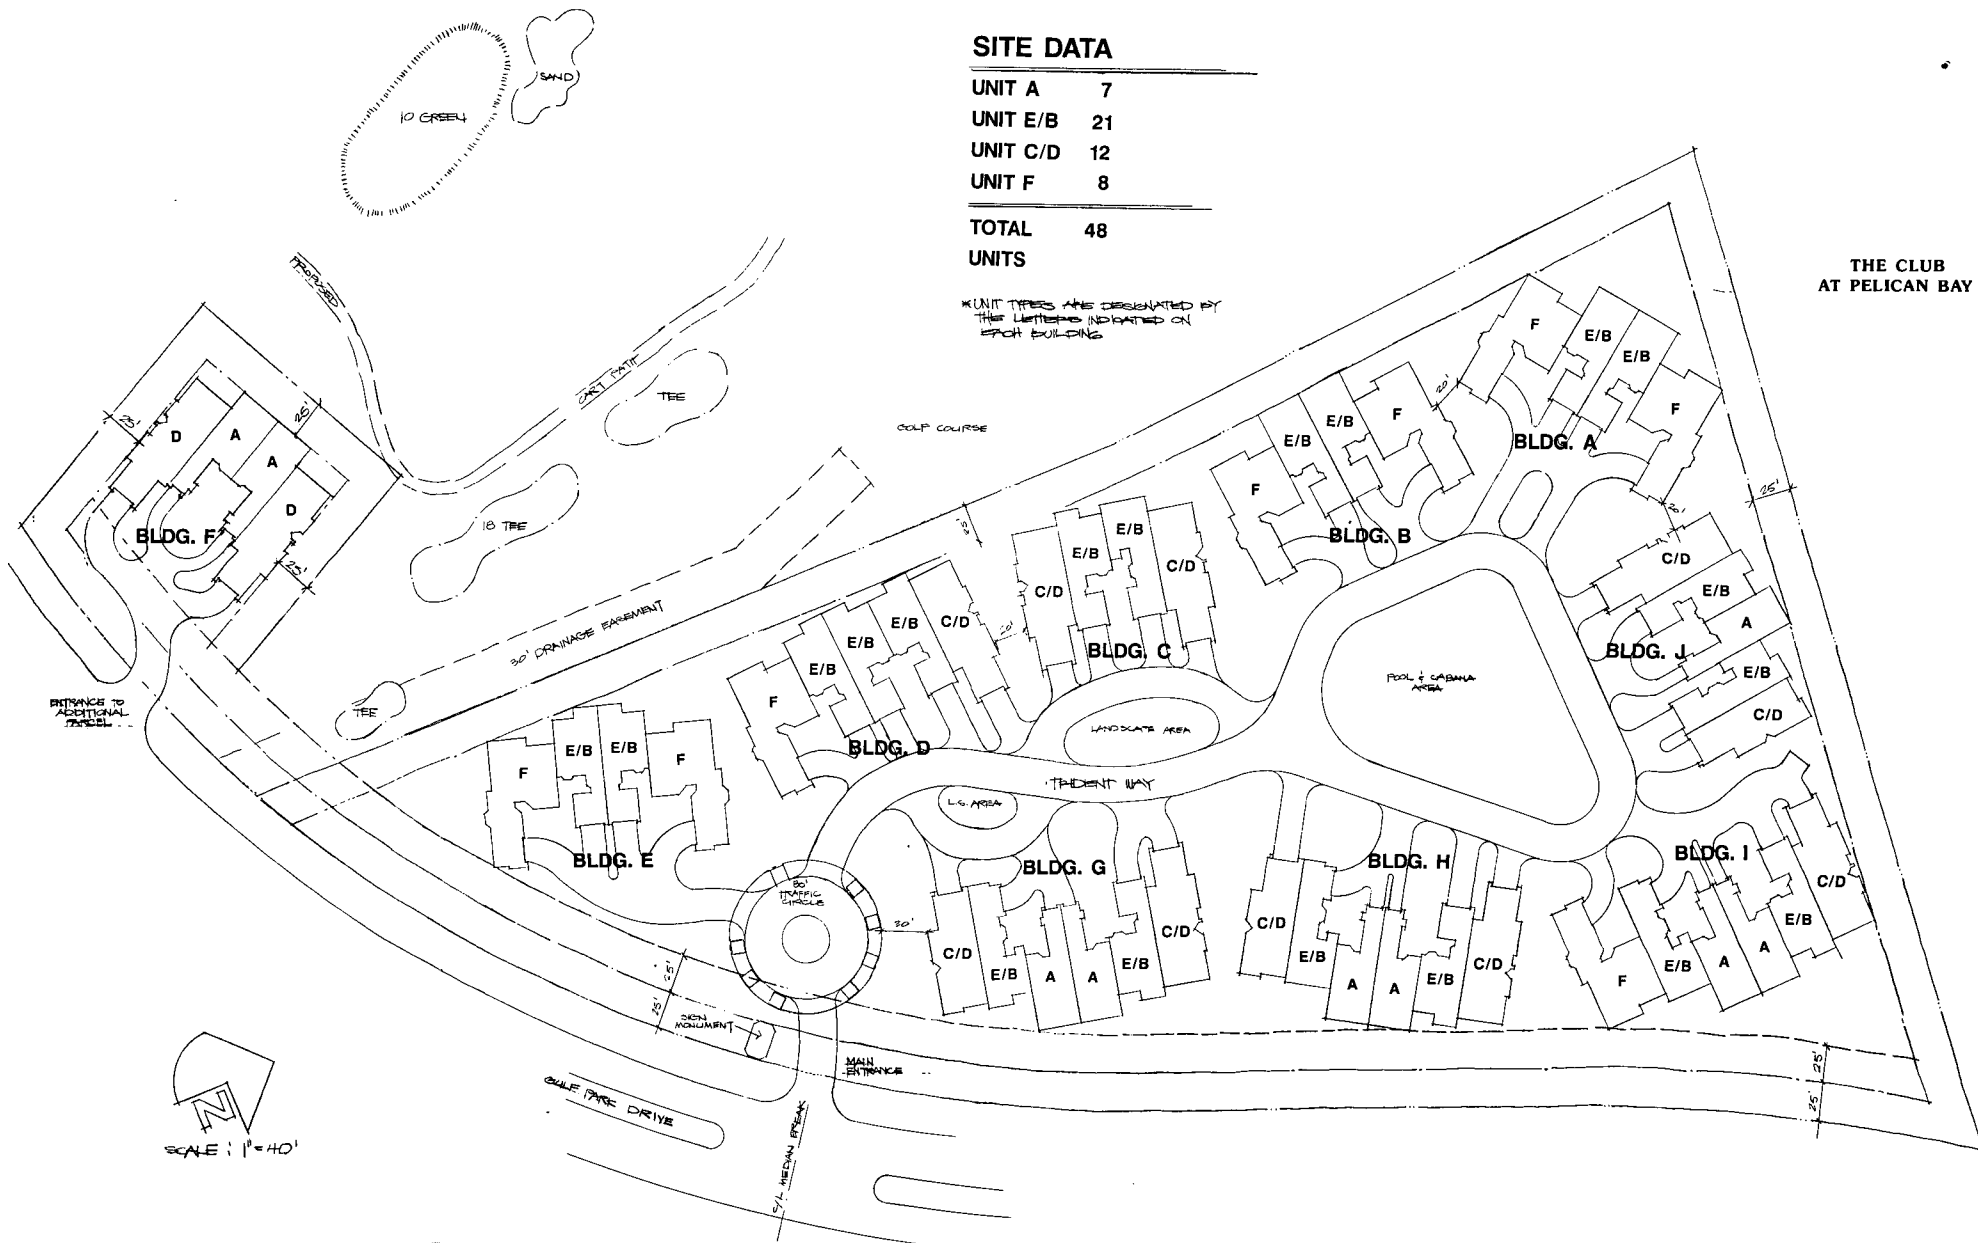


Construction of the pool and cabana area will commence after Trident Way and Buildings D & G are complete.

THE CLUB
AT PELICAN BAY




18TH HOLE OF THE CLUB AT PELICAN BAY

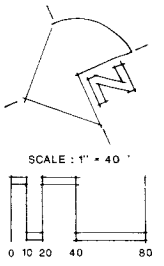



SCALE: 1" = 40'

THE FINAL FOUR

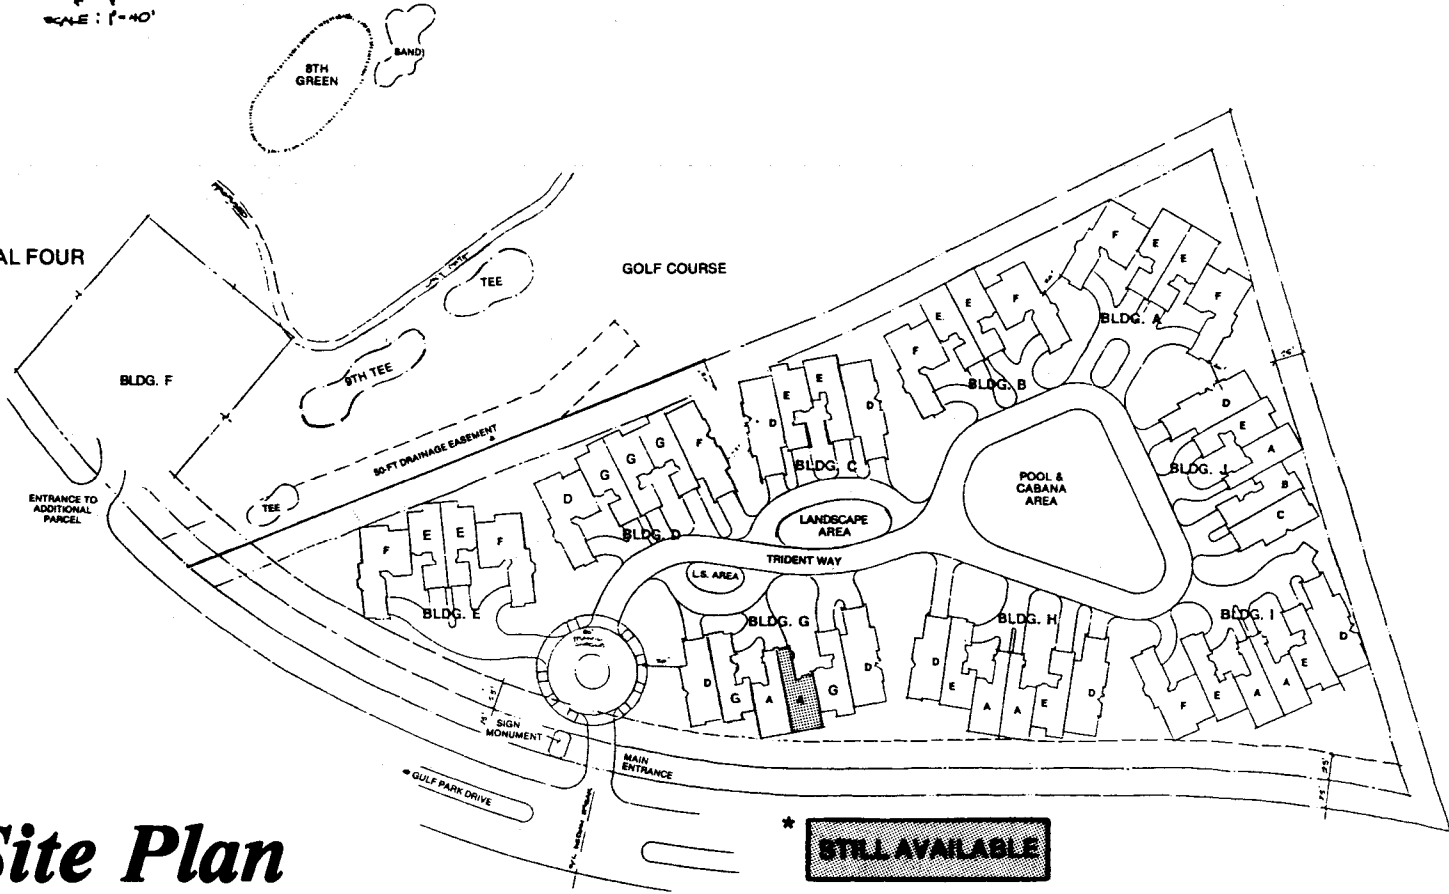

Site Plan

STILL AVAILABLE