


The PRESERVE
SITE PLAN 
for WYNDEMERE

JAMES B. HOLLIDAY & ASSOCIATES INC.
ARCHITECTS & PLANNERS

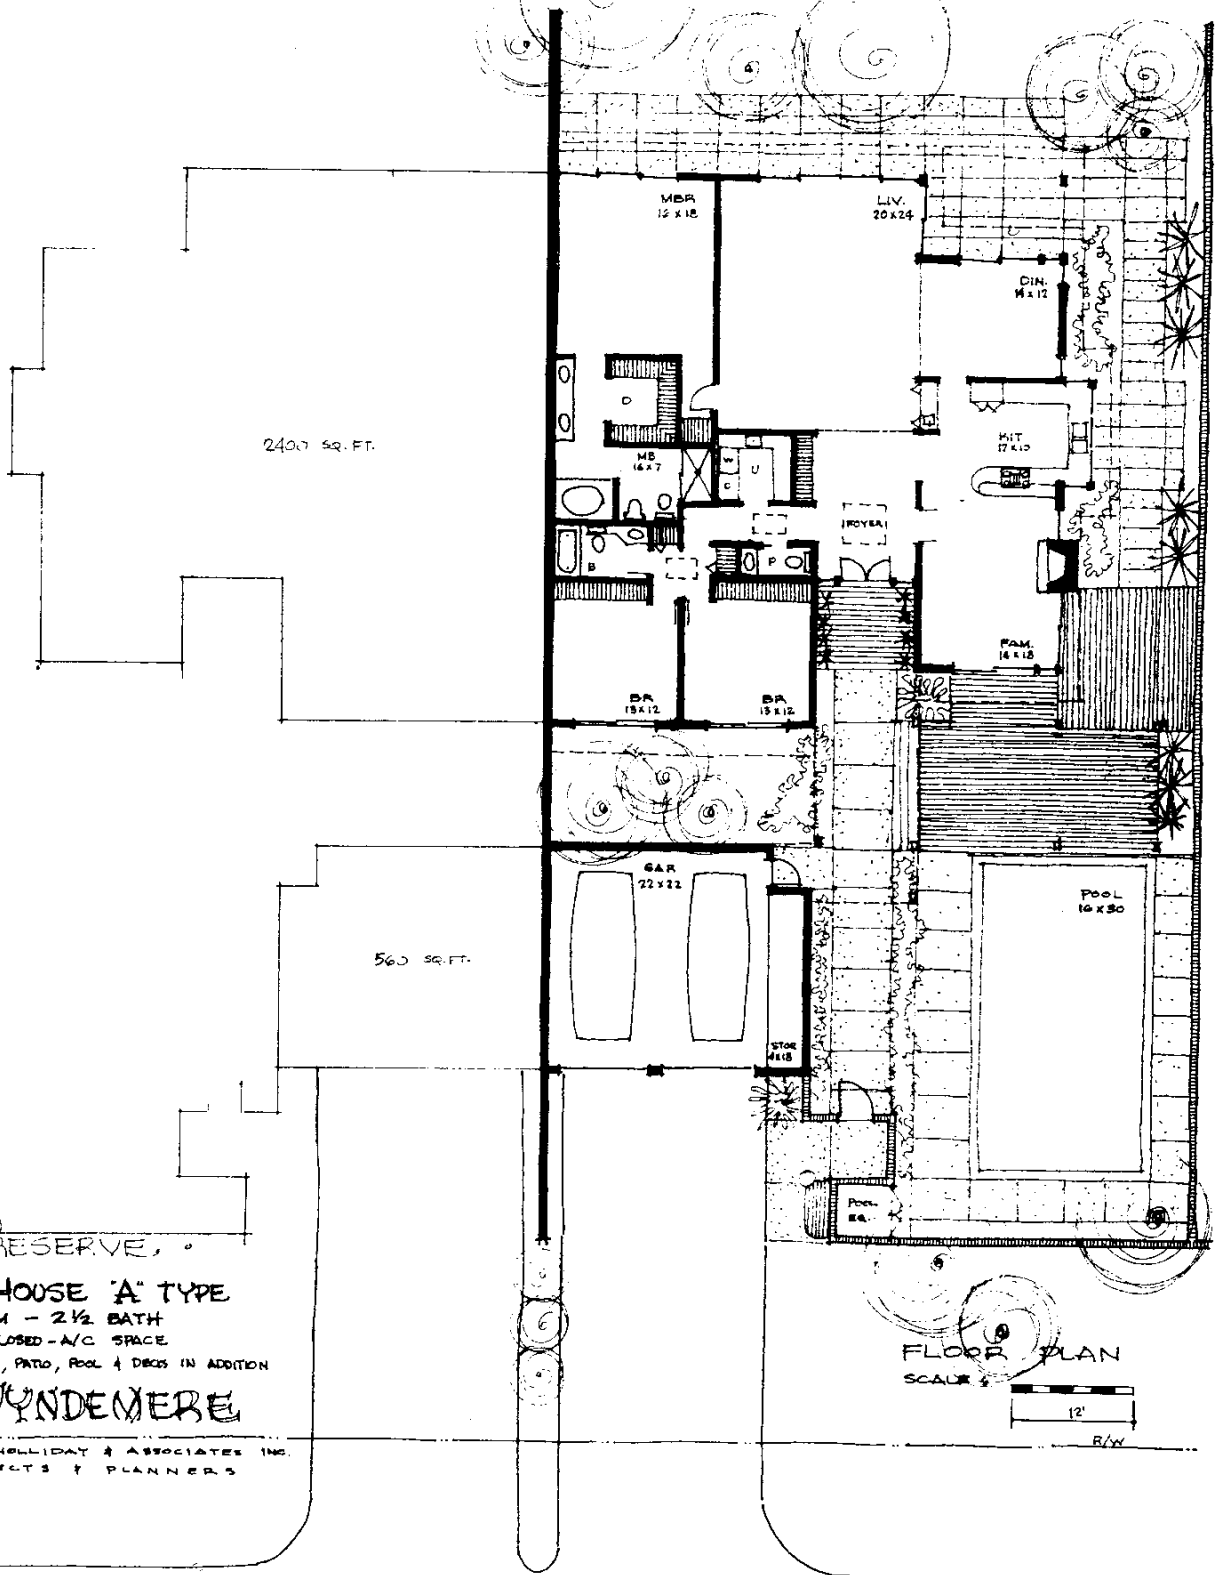

2400 SQ. FT.

560 SQ. FT.


THE PRESERVE,

PATIO HOUSE 'A' TYPE
 3 BEDROOM - 2 1/2 BATH
 2400* ENCLOSED - A/C SPACE
 2 CAR GARAGE, PATIO, POOL + DECK IN ADDITION


for WYNDEMERE

JAMES B. HOLLIDAY & ASSOCIATES INC.
 ARCHITECTS & PLANNERS

FLOOR PLAN
 SCALE 1/4" = 1'-0"

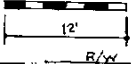

ROAD

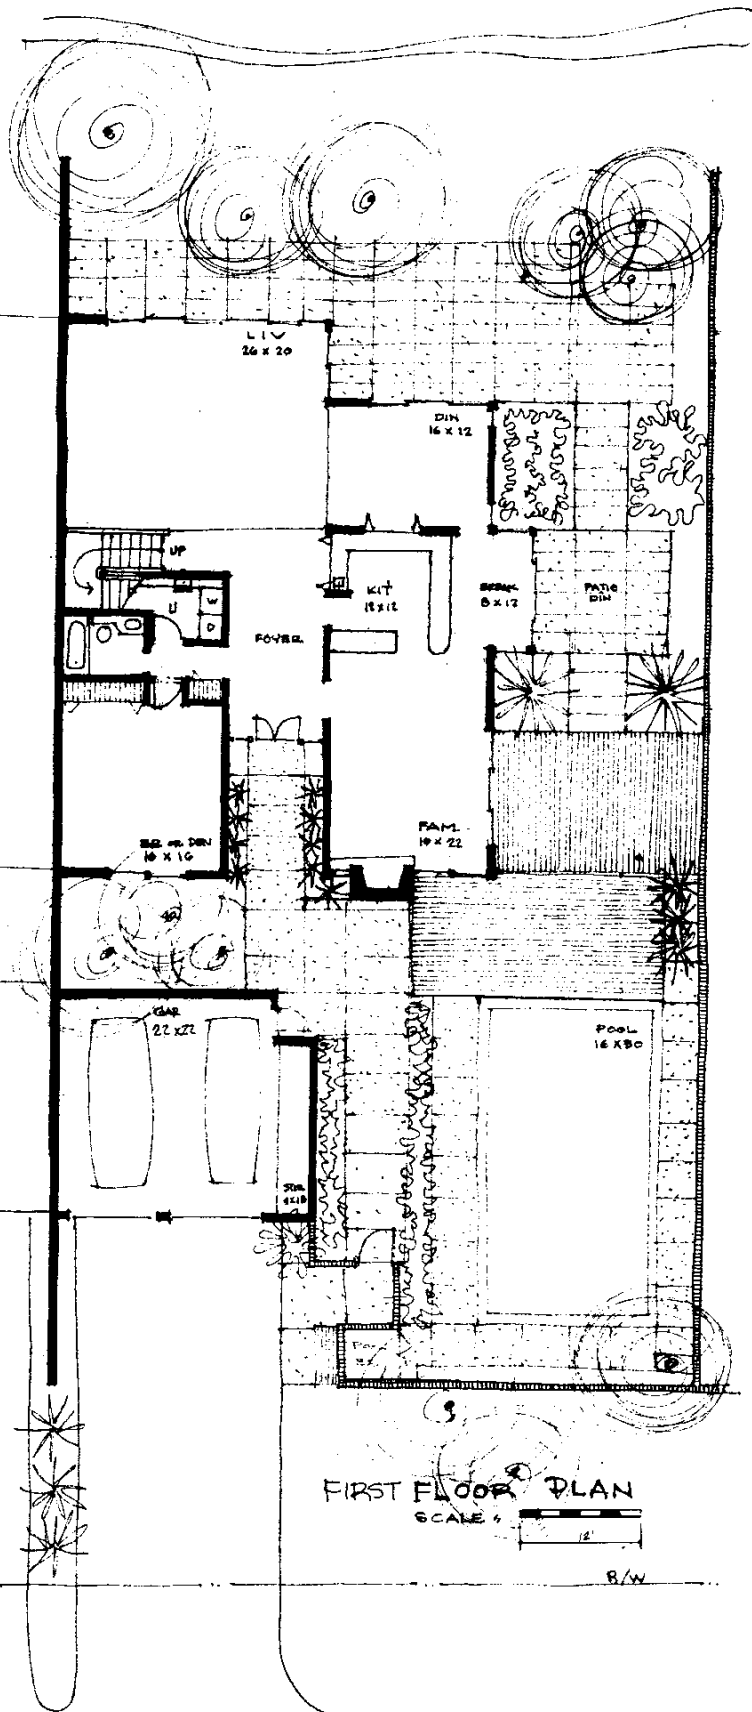

the PRESERVE
 PATIO HOUSE "C" TYPE
 3 BEDROOM - 3 BATH
 3224# ENCLOSED - A/C SPACE
 2 CAR GARAGE, STORAGE, PATIO & DECKS IN ADDITION
 for WYNDEMERE


FIRST FLOOR PLAN

SCALE 1/8" = 1'-0"

JAMES B. HOLLIDAY & ASSOCIATES INC.
 ARCHITECTS & PLANNERS
 29 JAN. 81

R/W

ROAD

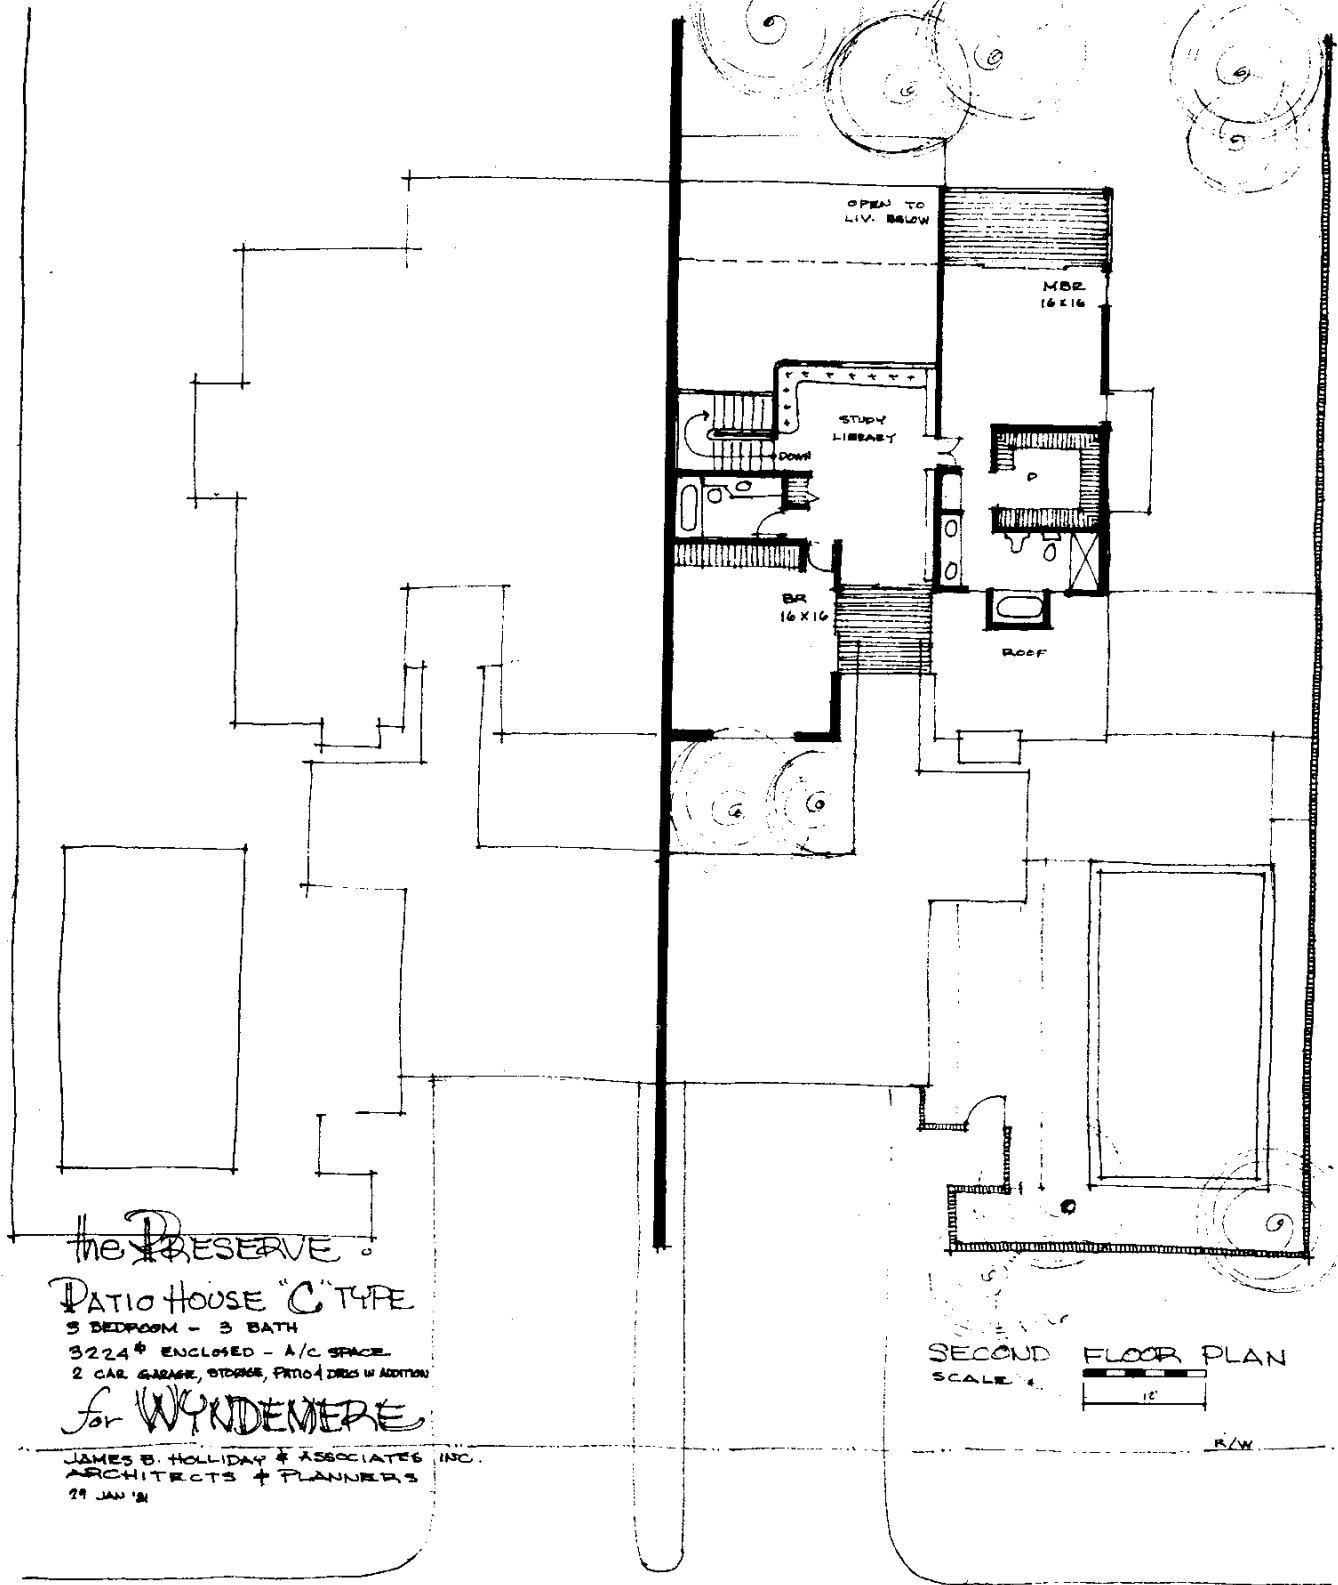

THE RESERVE
 PATIO HOUSE "C" TYPE
 3 BEDROOM - 3 BATH
 3224[±] ENCLOSED - A/C SPACE
 2 CAR GARAGE, STORAGE, PATIO / DECK IN ADDITION
 for WYNDENMERE

SECOND FLOOR PLAN
 SCALE 1/8" = 1'-0"
 12"

JAMES B. HOLLIDAY & ASSOCIATES, INC.
 ARCHITECTS & PLANNERS
 29 JAN '81

R/W

EBAD