


**PINEWOOD**  
**AT**  
**EAGLE CREEK**  
**GOLF AND TENNIS CLUB**

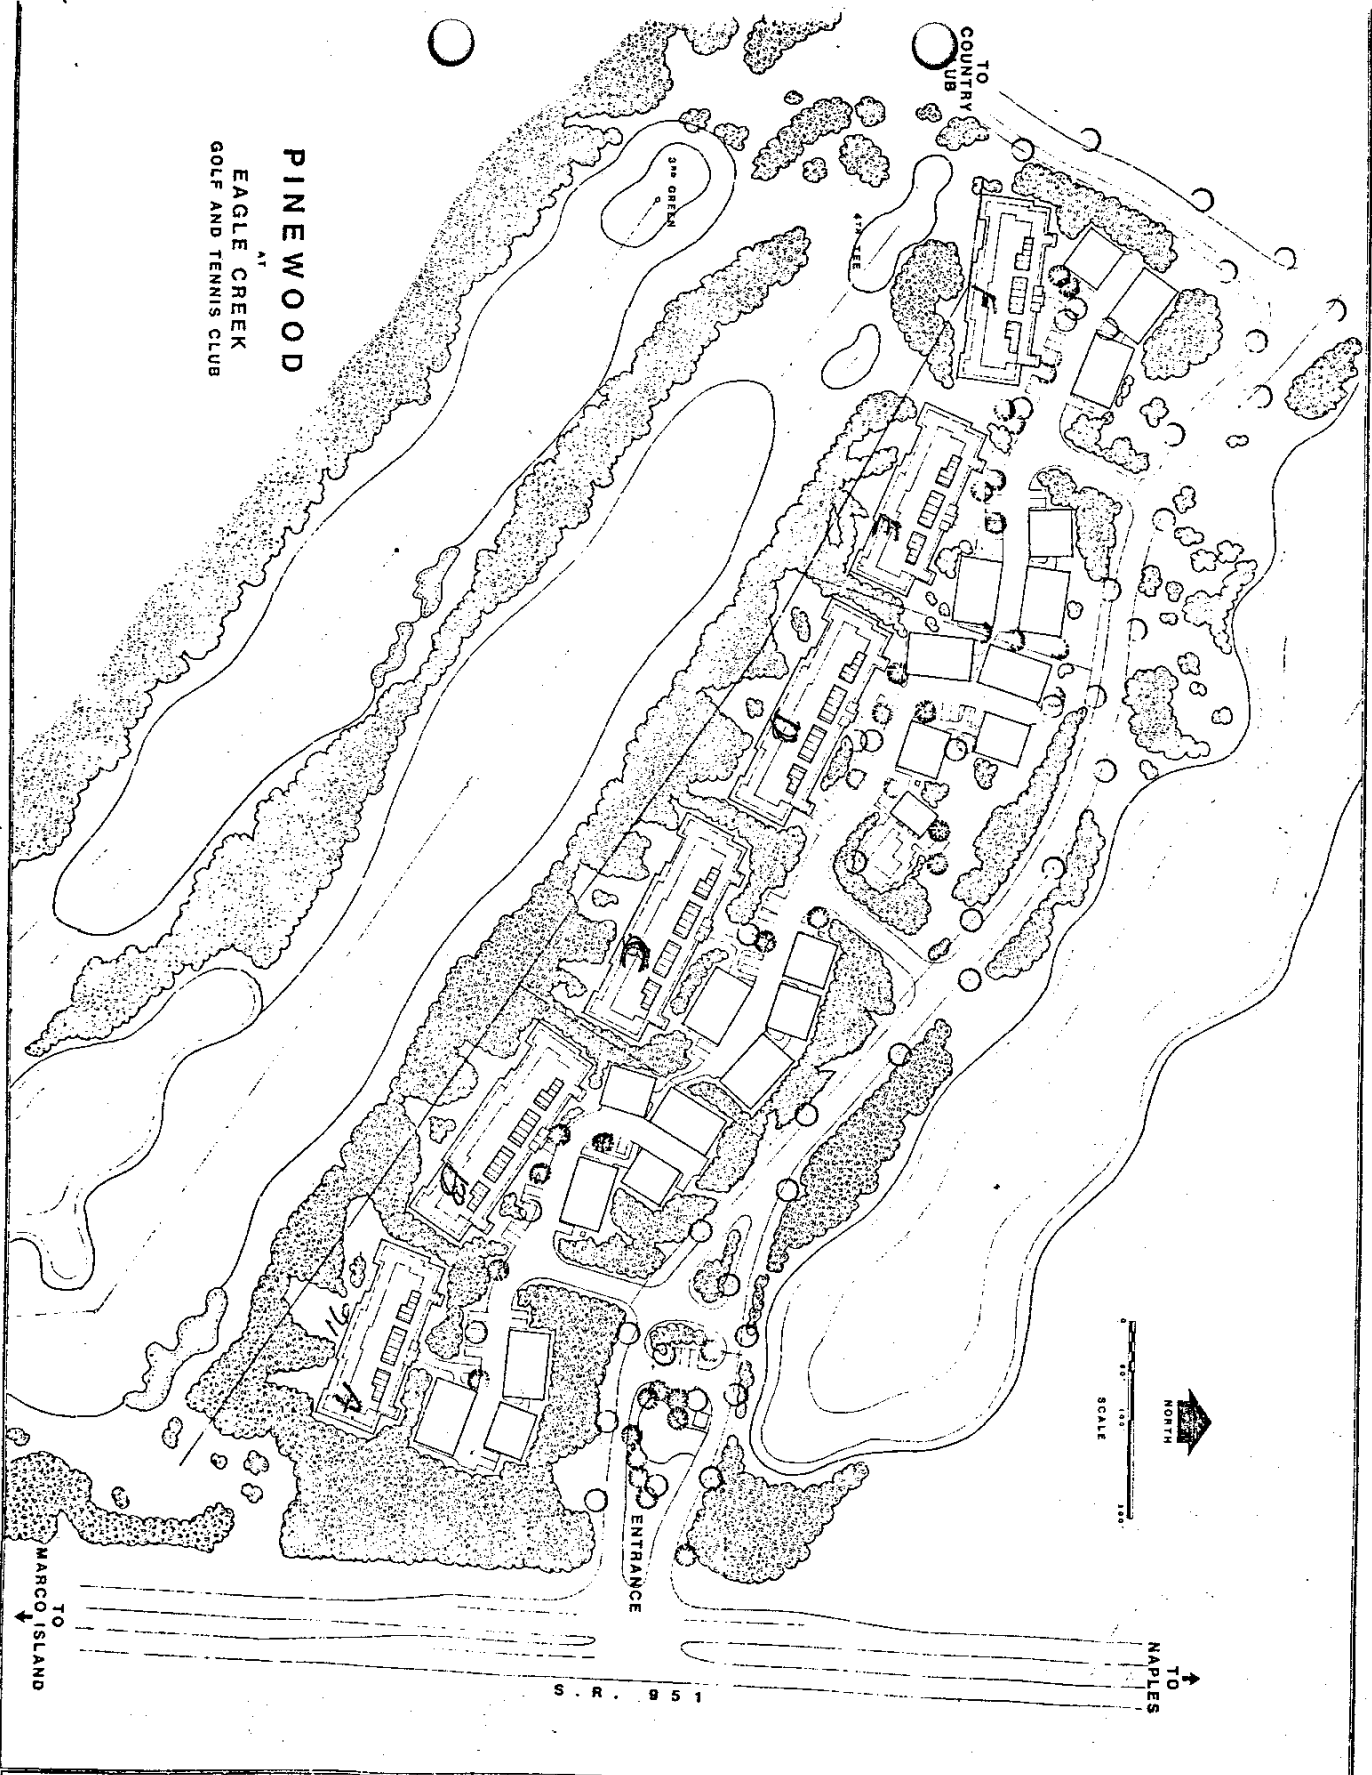


No.	OF
File No.	AC 8
Drawn By	JV
Date	2/28/82

**EAGLE CREEK**  
**GOLF AND TENNIS CLUB**

MARCO ISLAND, FLORIDA

**JAMES E. VENSEL ASSOCIATES INC.**  
**ARCHITECTS and PLANNERS**

1552 Madruga Avenue Suite 240 Coral Gables, Florida 33146  
 (305) 588-9196

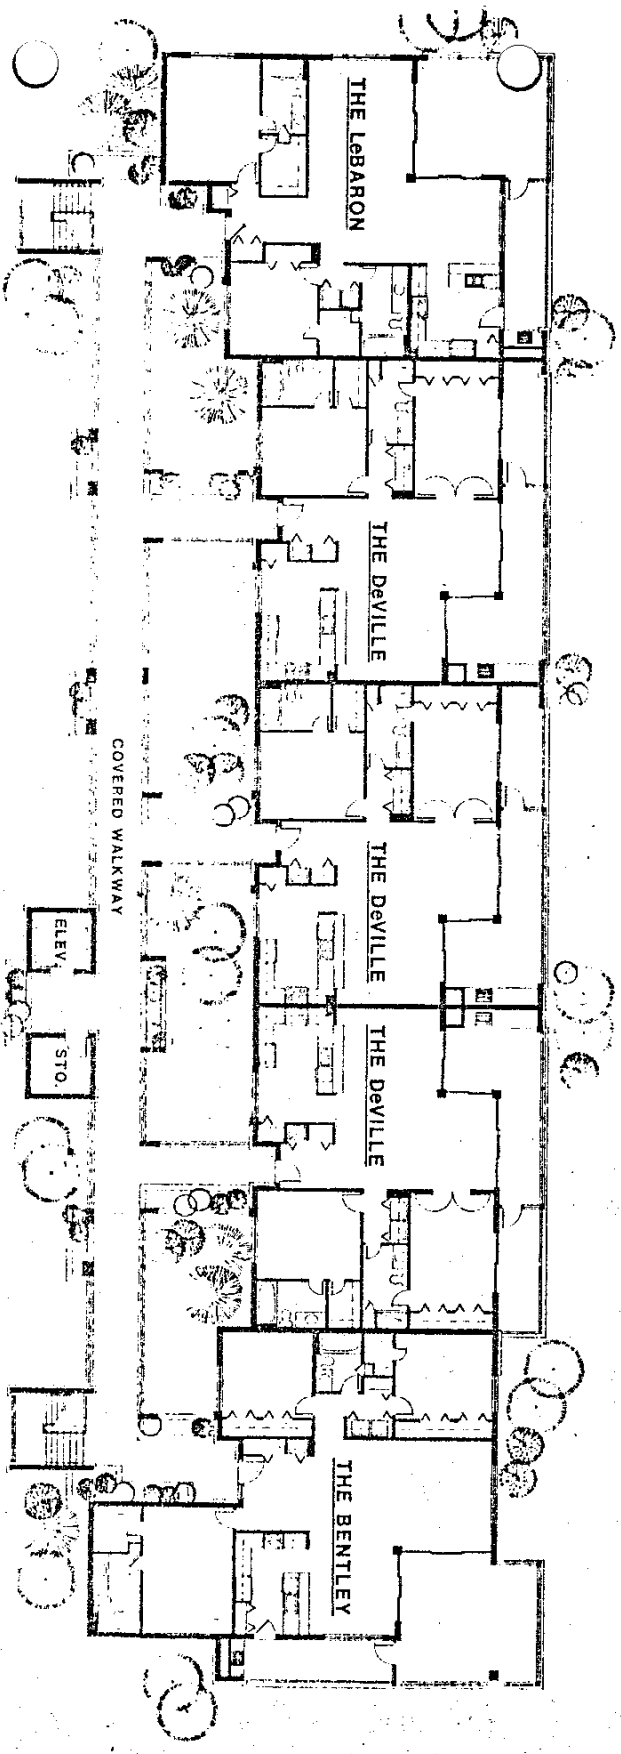

TYPICAL 20 UNIT BUILDING PLAN

TYPICAL 16 UNIT BUILDING PLAN

